


B-PLAN "NEUE HEIMAT/ AULGASSE/ SONNENLANDSTRASSE" -INNENENTWICKLUNG- GEM. § 13a BauGB DER GEMEINDE KIEDRICH
 SATZUNGSPLAN M. 1:1000 / STAND: AUGUST 2009

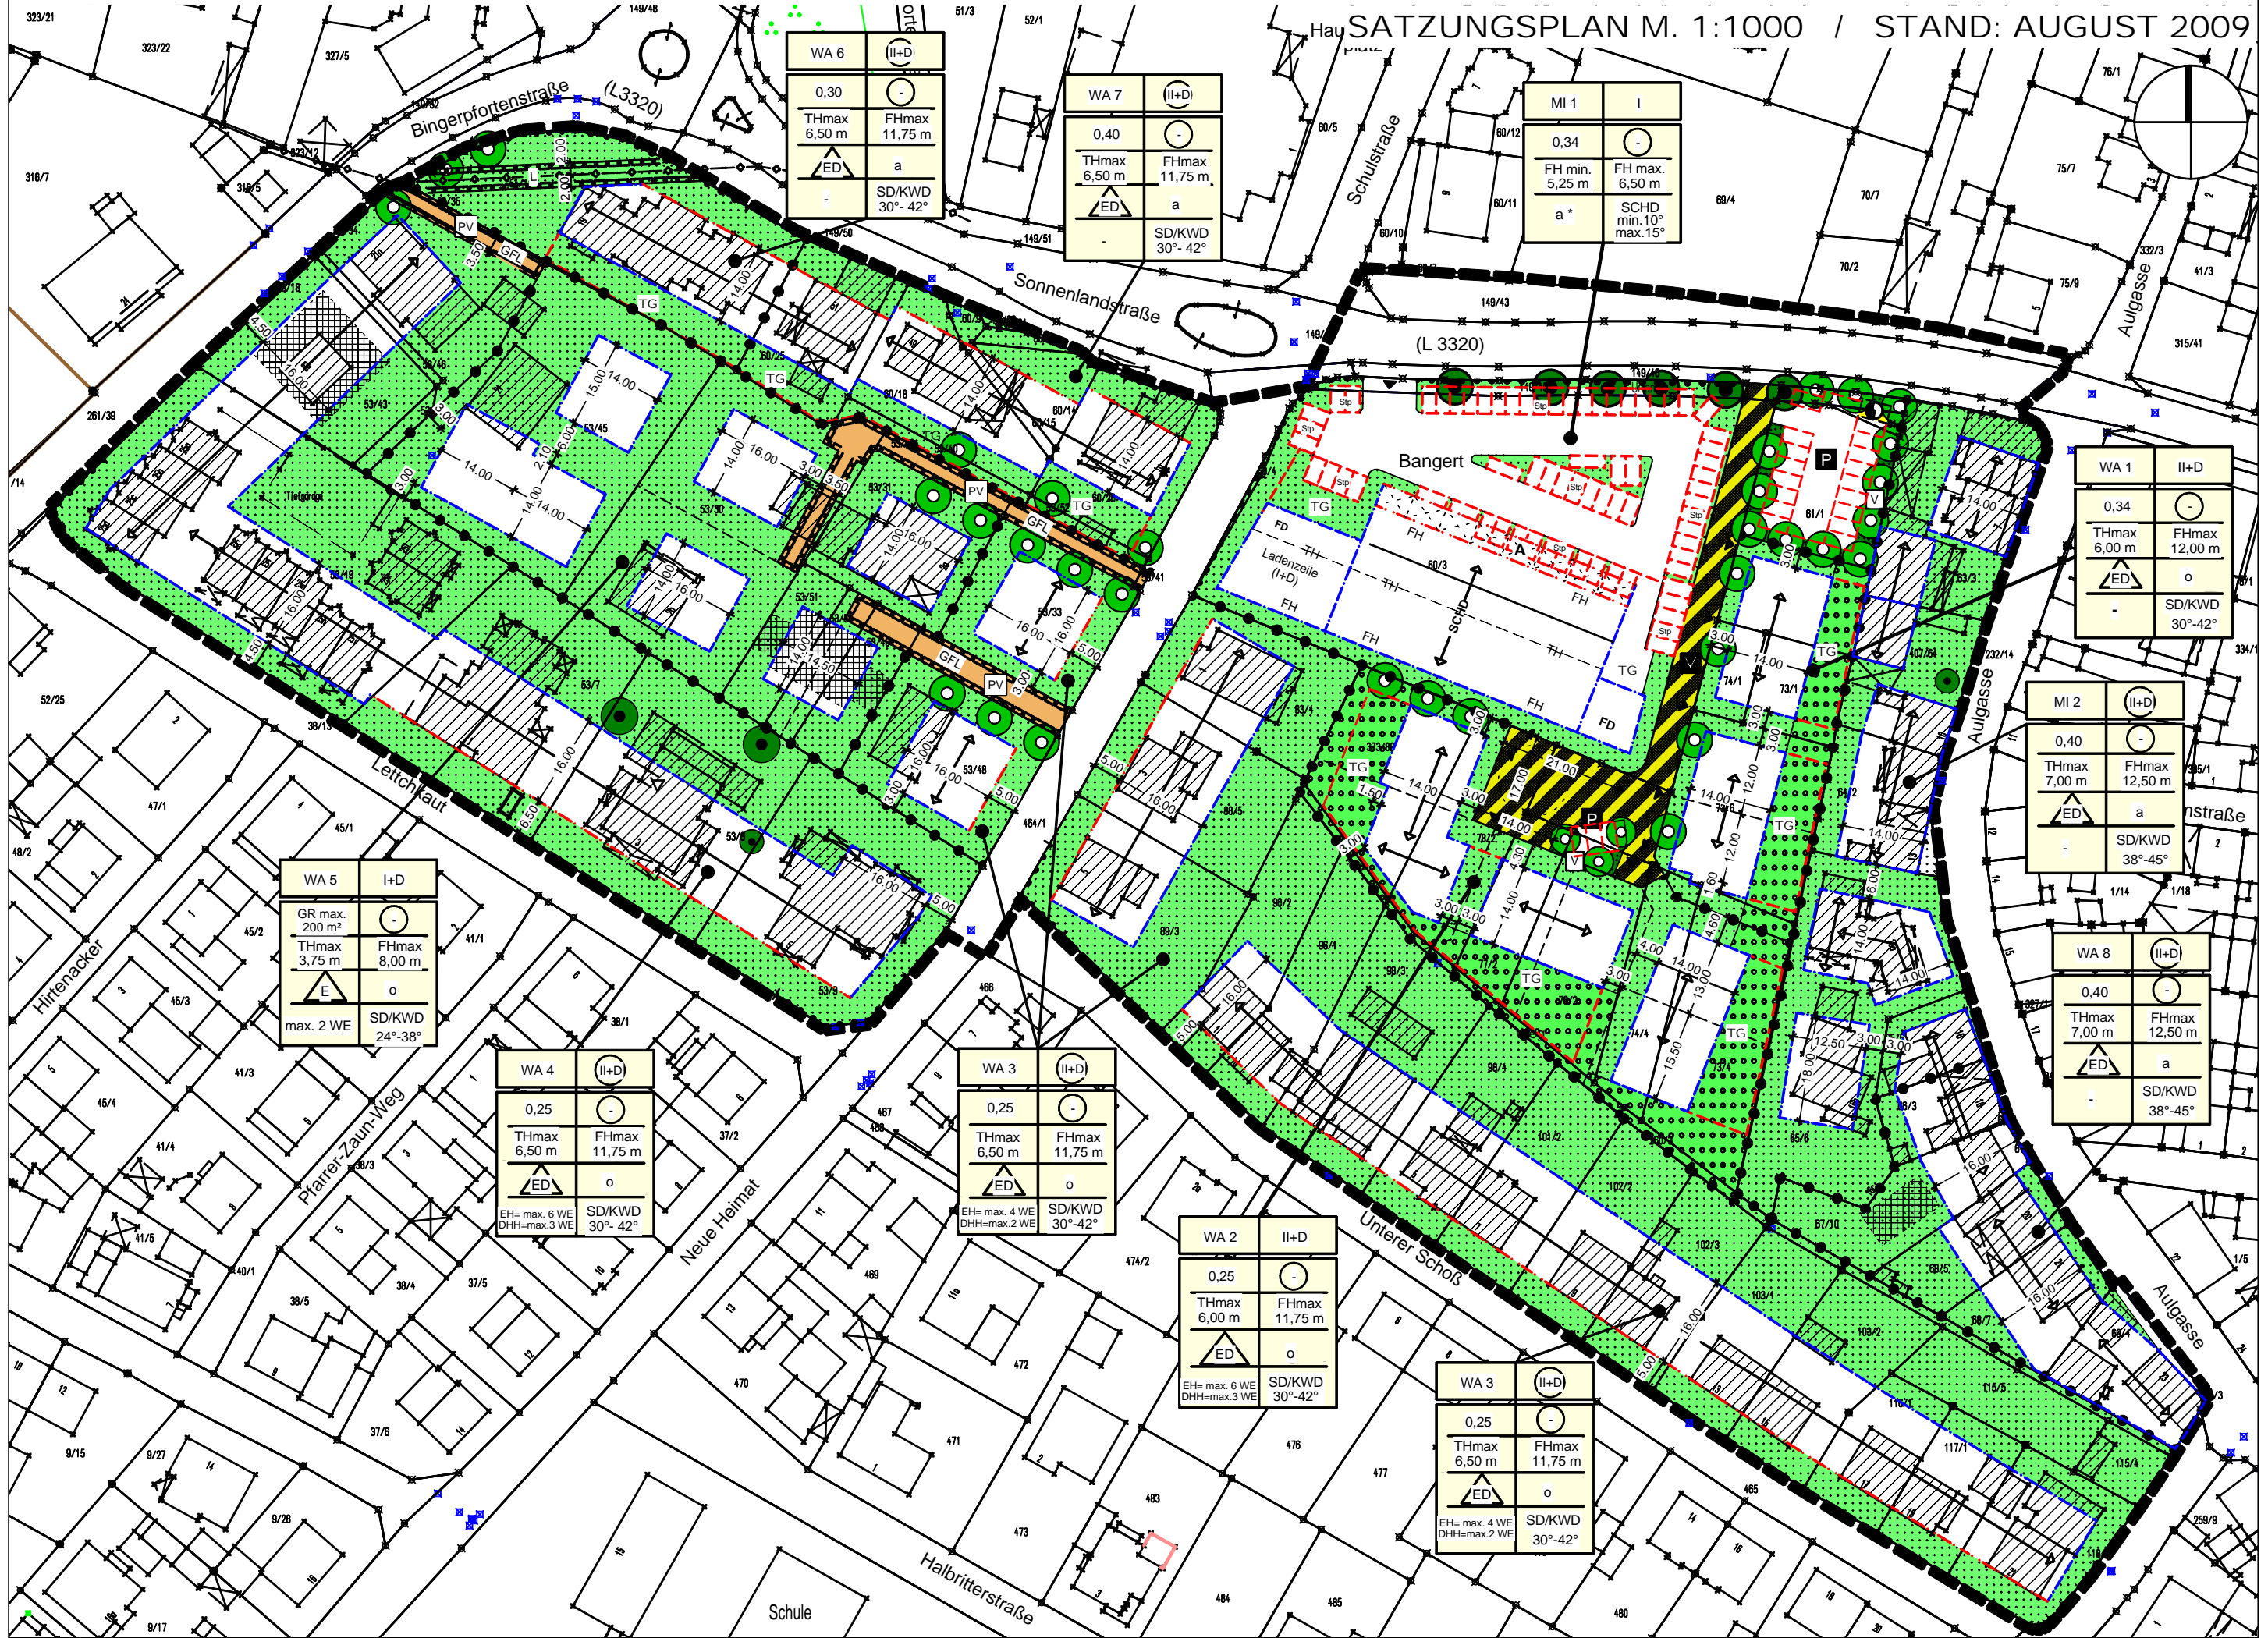

WA 6	(II+D)
0,30	-
THmax 6,50 m	FHmax 11,75 m
△ED	a
-	SD/KWD 30°-42°

WA 7	(II+D)
0,40	-
THmax 6,50 m	FHmax 11,75 m
△ED	a
-	SD/KWD 30°-42°

MI 1	I
0,34	-
FH min. 5,25 m	FH max. 6,50 m
a*	SCHD min. 10° max. 15°

WA 1	(II+D)
0,34	-
THmax 6,00 m	FHmax 12,00 m
△ED	o
-	SD/KWD 30°-42°

MI 2	(II+D)
0,40	-
THmax 7,00 m	FHmax 12,50 m
△ED	a
-	SD/KWD 38°-45°

WA 5	(I+D)
GR max. 200 m ²	-
THmax 3,75 m	FHmax 8,00 m
△E	o
max. 2 WE	SD/KWD 24°-38°

WA 4	(II+D)
0,25	-
THmax 6,50 m	FHmax 11,75 m
△ED	o
EH= max. 6 WE DHH= max. 3 WE	SD/KWD 30°-42°

WA 3	(II+D)
0,25	-
THmax 6,50 m	FHmax 11,75 m
△ED	o
EH= max. 4 WE DHH= max. 2 WE	SD/KWD 30°-42°

WA 2	(II+D)
0,25	-
THmax 6,00 m	FHmax 11,75 m
△ED	o
EH= max. 6 WE DHH= max. 3 WE	SD/KWD 30°-42°

WA 3	(II+D)
0,25	-
THmax 6,50 m	FHmax 11,75 m
△ED	o
EH= max. 4 WE DHH= max. 2 WE	SD/KWD 30°-42°

WA 8	(II+D)
0,40	-
THmax 7,00 m	FHmax 12,50 m
△ED	a
-	SD/KWD 38°-45°